


THE STRAND

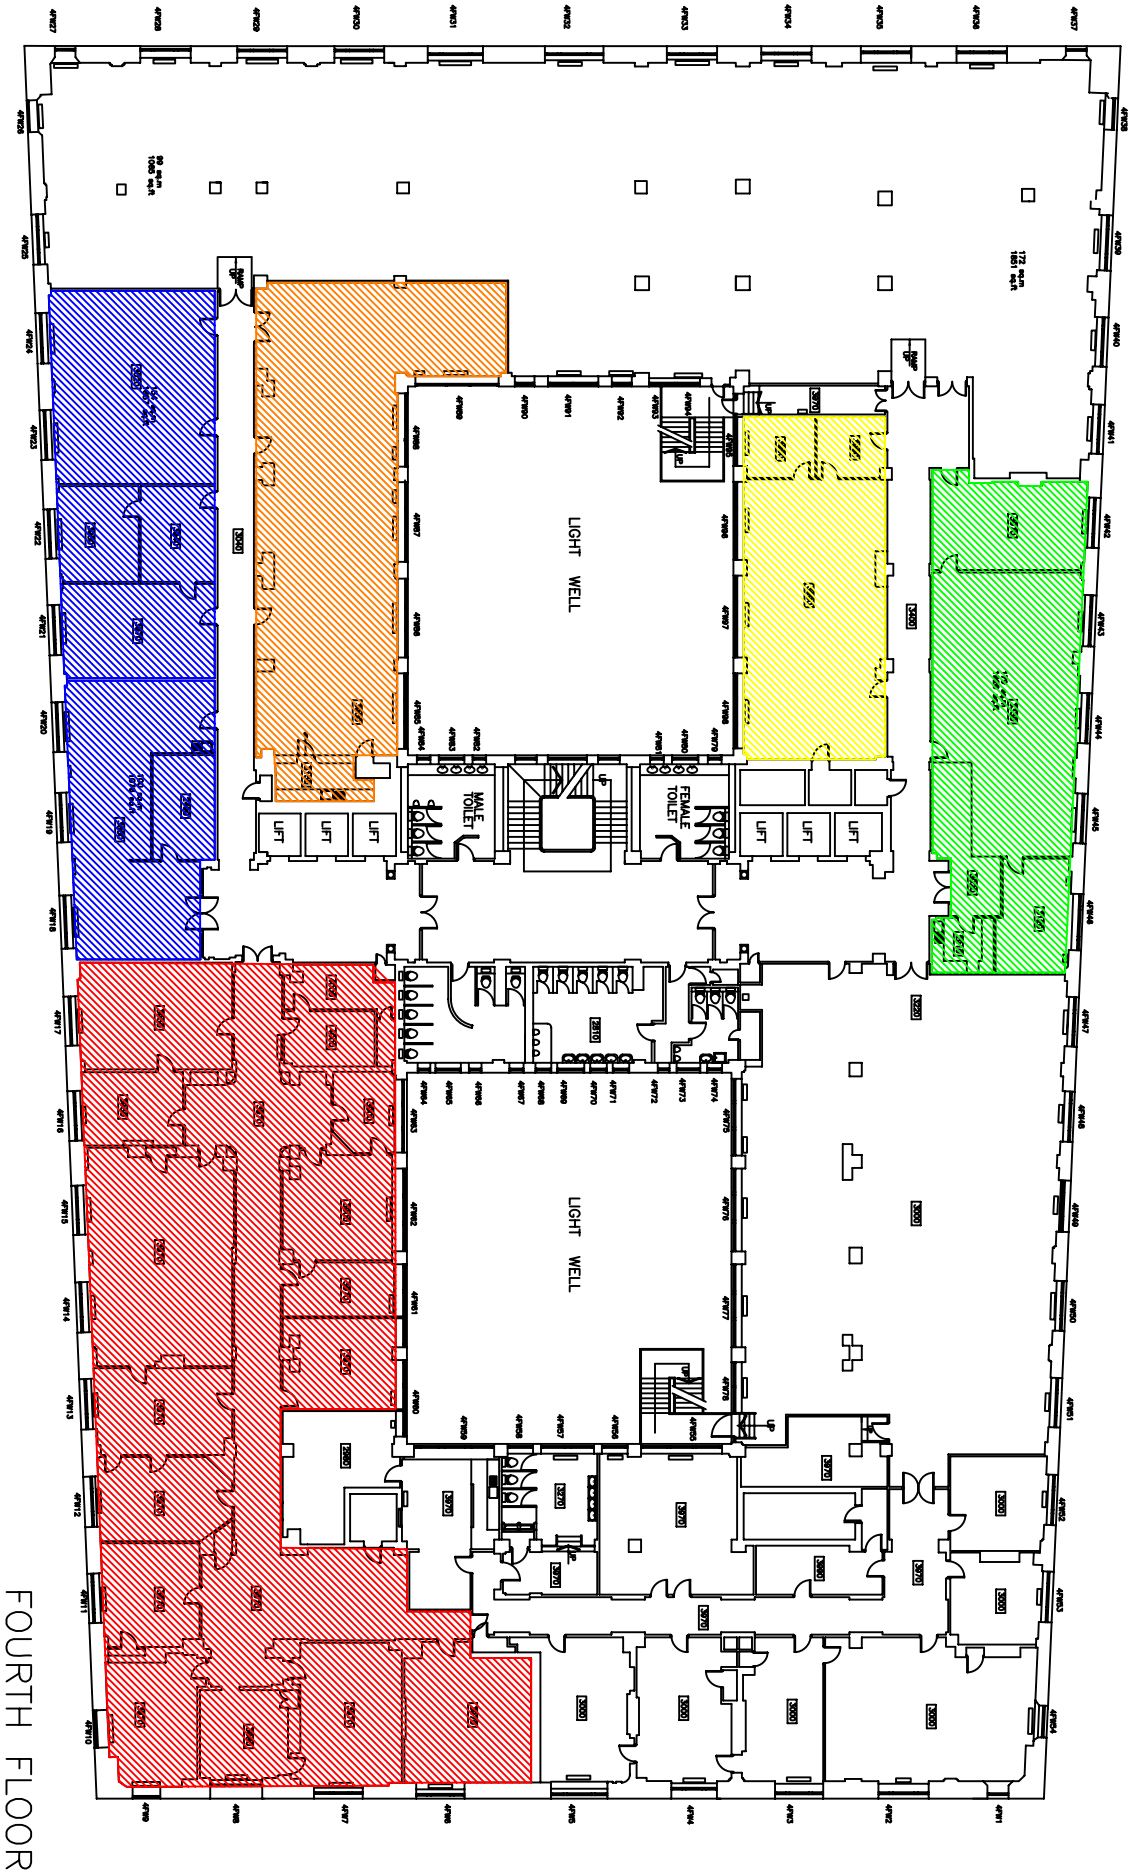

BRUNSWICK STREET

WATER STREET

FOURTH FLOOR


PIER HEAD

General Note:

1. Contractor to advise on all details and to ensure structural stability and
2. Contractor to ensure that all specified materials are applied and installed as per the Manufacturer's recommendations; Contractor is responsible for obtaining all resolution data and related information.
3. Contractor to comply with Local Authorities, Building Regulations, Environmental Health requirements Planning Regulations and CDM.
4. Contractor to check on delivery times and specified materials and fittings to time to specify alternatives.
5. All construction materials to comply with current fire regulations.

Copyright:
This document and all information contained herein is the sole property of CB Richard Ellis; reproduction in any form is strictly forbidden unless permission is being to obtain.

Warning:
No responsibility is to be scaled from this drawing. All Contractors must take site related to this work. Designer must be advised of any discrepancies in writing. This document and all other related drawings where applicable.

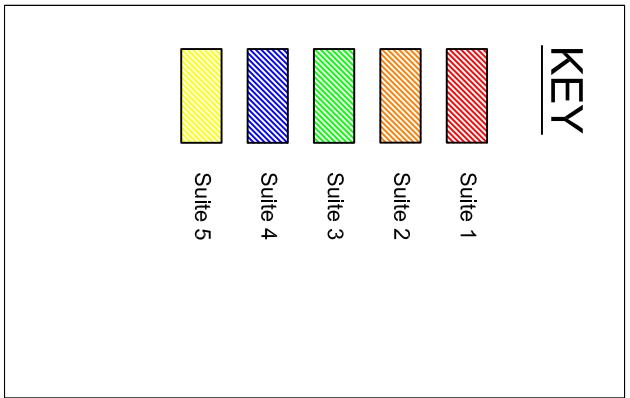

| | | | |
|--|----------------|------------------|-----------------|
| Rev. Amendment | | Int. Date | |
| Client Merseyside Pension Fund | | | |
| Project Cunard Building | | | |
| Title Fourth Floor Plan | | | |
| CBRE CB RICHARD ELLIS | | | |
| Circle Chambers, 43 Colville St, Liverpool, L2 7SH Tel: 0151 227 4611 Fax: 0151 227 2913 | | | |
| Date | Scale | | |
| Jan 2007 | NTS | | |
| Drawn | Checked | | |
| JR | JR | | |
| Drawing No | | | Revision |
| NR/CB/04 | | | |